


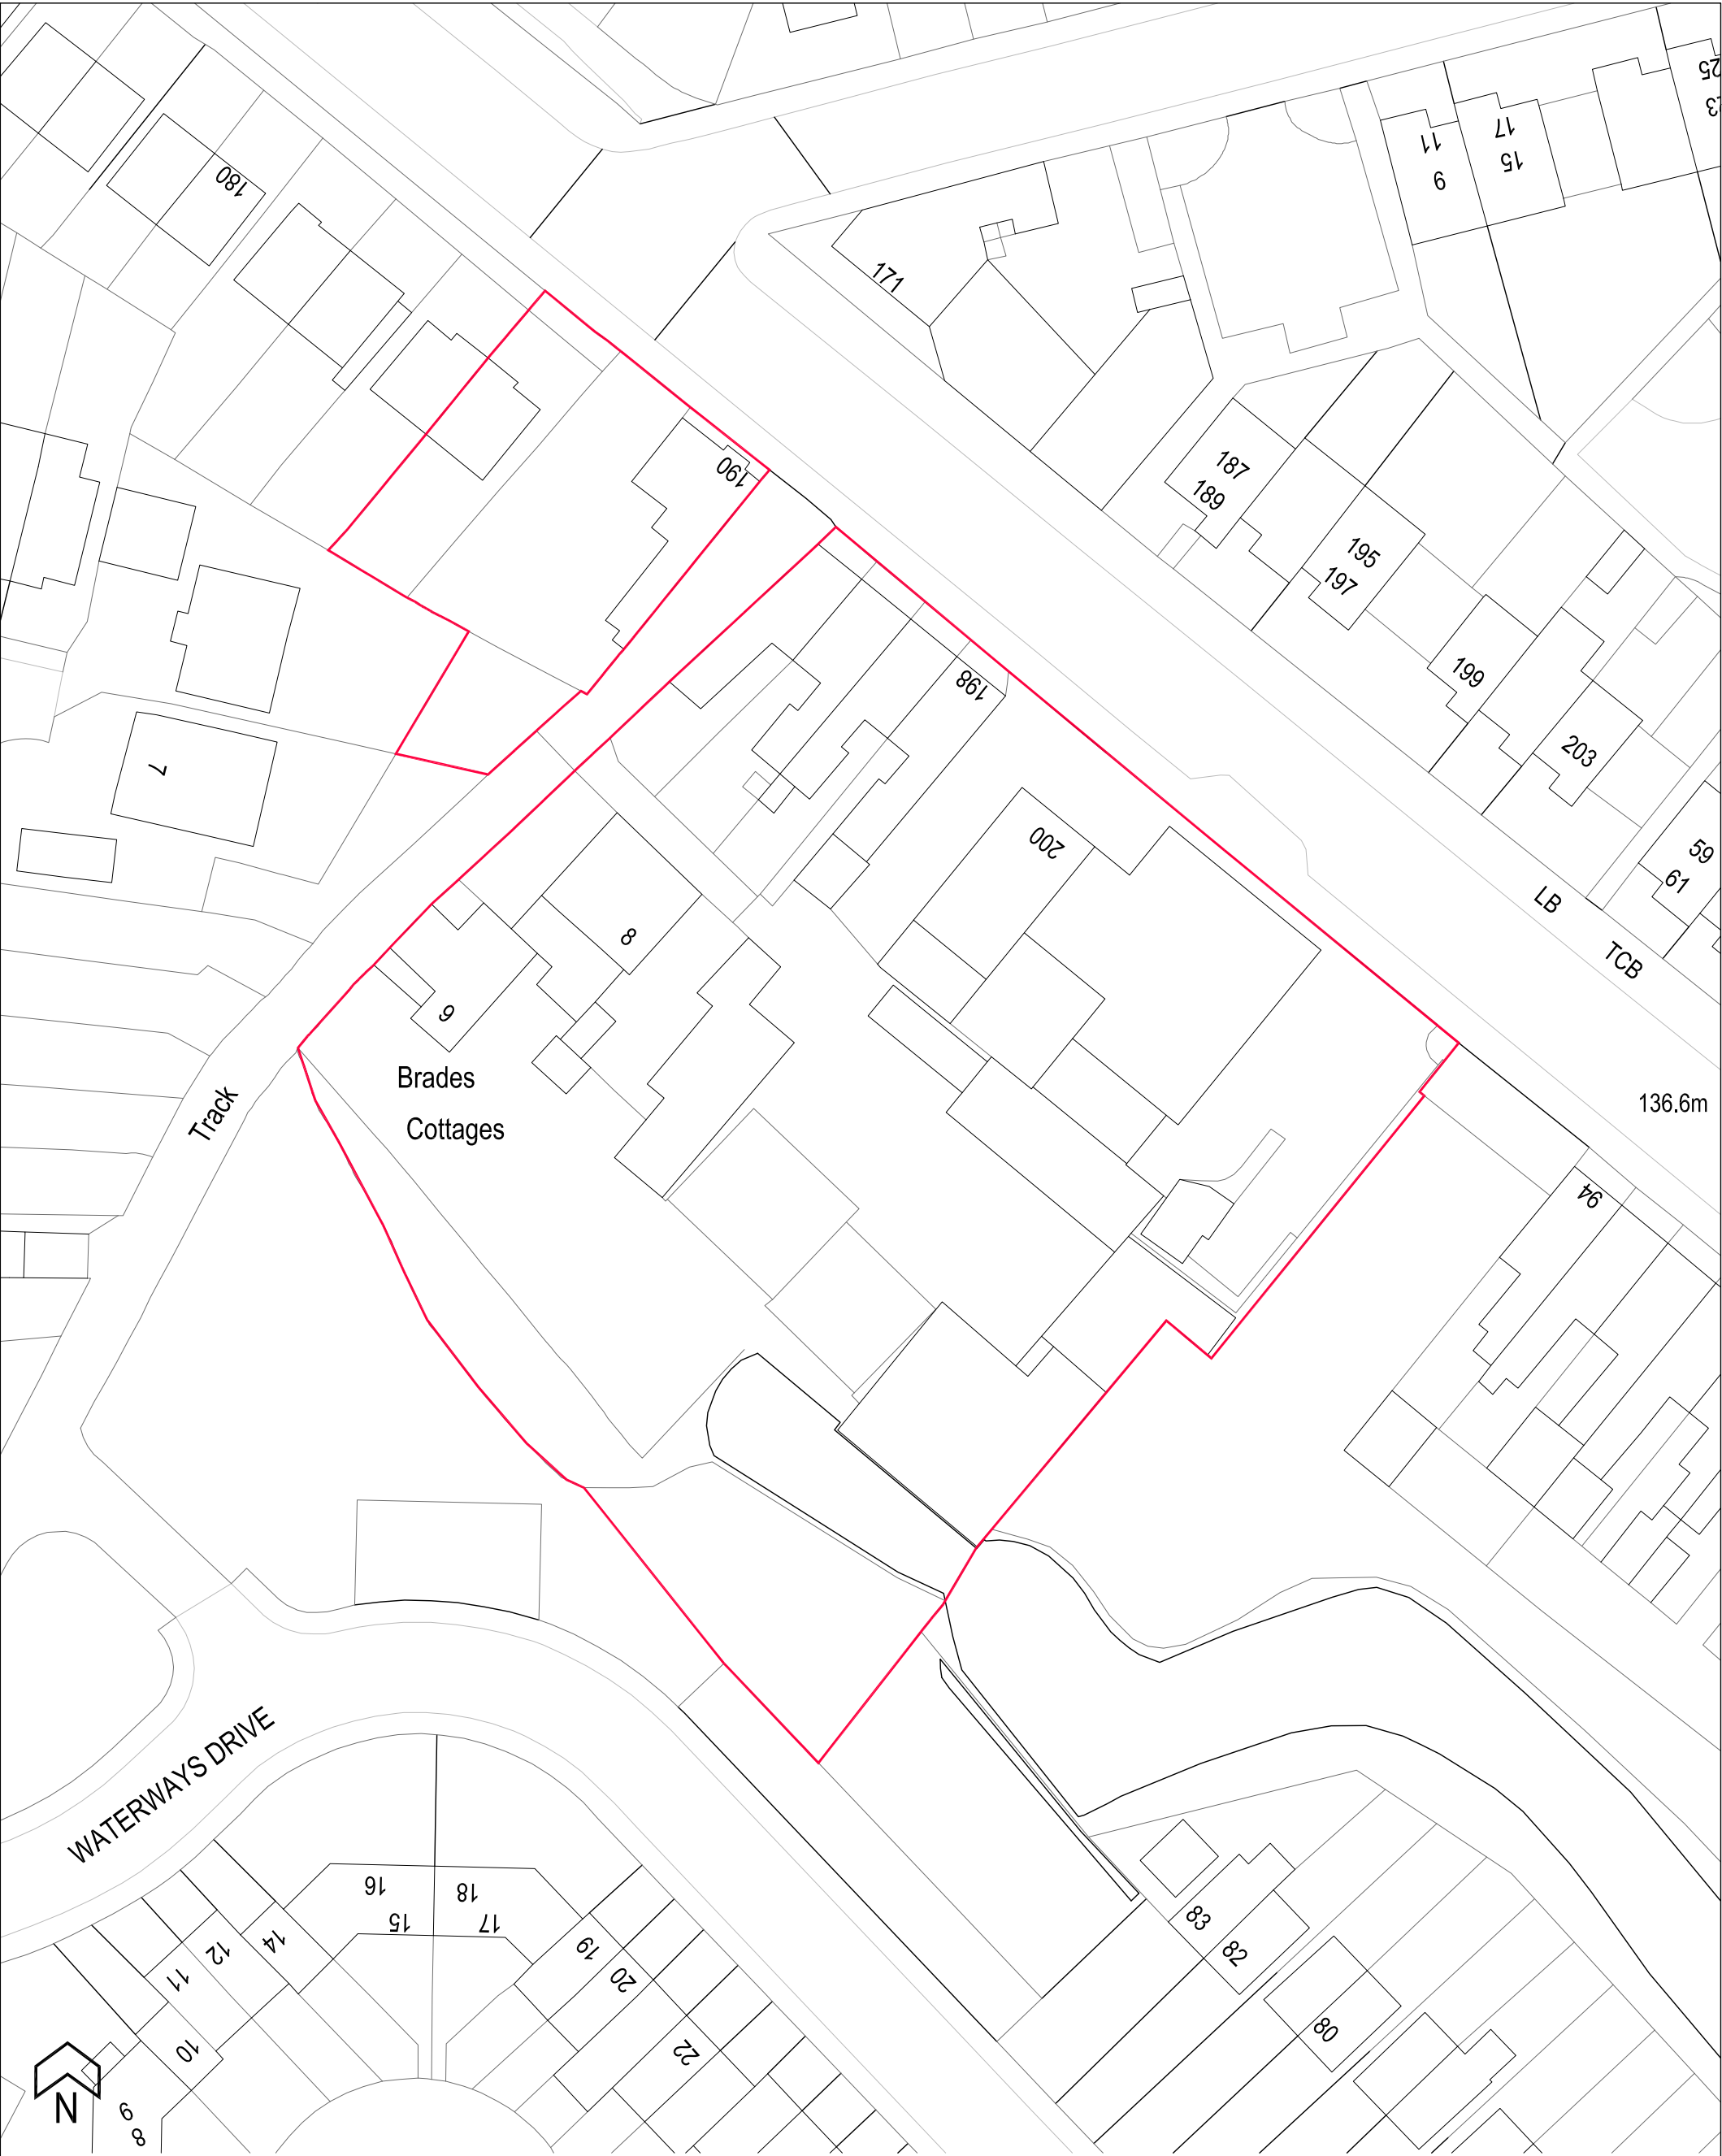

Terms and Conditions

Use figured dimensions. Do not scale unless for planning purposes. Check dimensions on site before work commences. In case of doubt or to report discrepancies contact WWA. The accuracy of this drawing may be reliant upon third party information. No liability will be accepted by WWA for errors in or arising from such third-party information. © Archadia UK Ltd. This drawing is solely for the use of the intended recipient and may not be copied or reproduced without written consent except by the Planning Authority for public inspection in relation to a Planning Application and only if those copies are marked - "This copy has been made with the authority of Archadia UK Ltd pursuant to Section 47 of the Copyright Designs and Patents Act 1988 for the purposes of public inspection only and must not be copied without the prior written permission of the Copyright owner."

| REV           | DATE | DESCRIPTION | BY |
|---------------|------|-------------|----|
|               |      |             |    |
| SCALE BAR     |      |             |    |
| 0 2 4 6 8 10m |      |             |    |



WEST WADDY ARCHADIA  
www-studios.com Registered in England & Wales No. 09050329

|         |                                      |
|---------|--------------------------------------|
| CLIENT  | MR M. SATTAR                         |
| PROJECT | 192-200 DUDLEY ROAD<br>EAST, OLDBURY |

|                                              |               |                    |
|----------------------------------------------|---------------|--------------------|
| TITLE<br>LOCATION PLAN                       |               |                    |
| STATUS<br>PRELIMINARY                        |               |                    |
| DRAWN<br>IG                                  | CHECKED<br>IM | REV.<br>P01        |
| SCALE<br>1:500@ A3                           |               | DATE<br>2023-12-11 |
| DOCUMENT ID<br>1051- WWA- 00- 00 DR- A- 0000 |               |                    |